


SYSTEM COMPONENT SPECIFICATIONS:

SYSTEM SIZE 8280 WATTS
 36-YINGLI PANEL 230 WATT
 OUTPUT: 29.5 VDC
 7.8 AMP DC

STRING OUTPUT
 V=354 V DC
 I=7.8 A DC

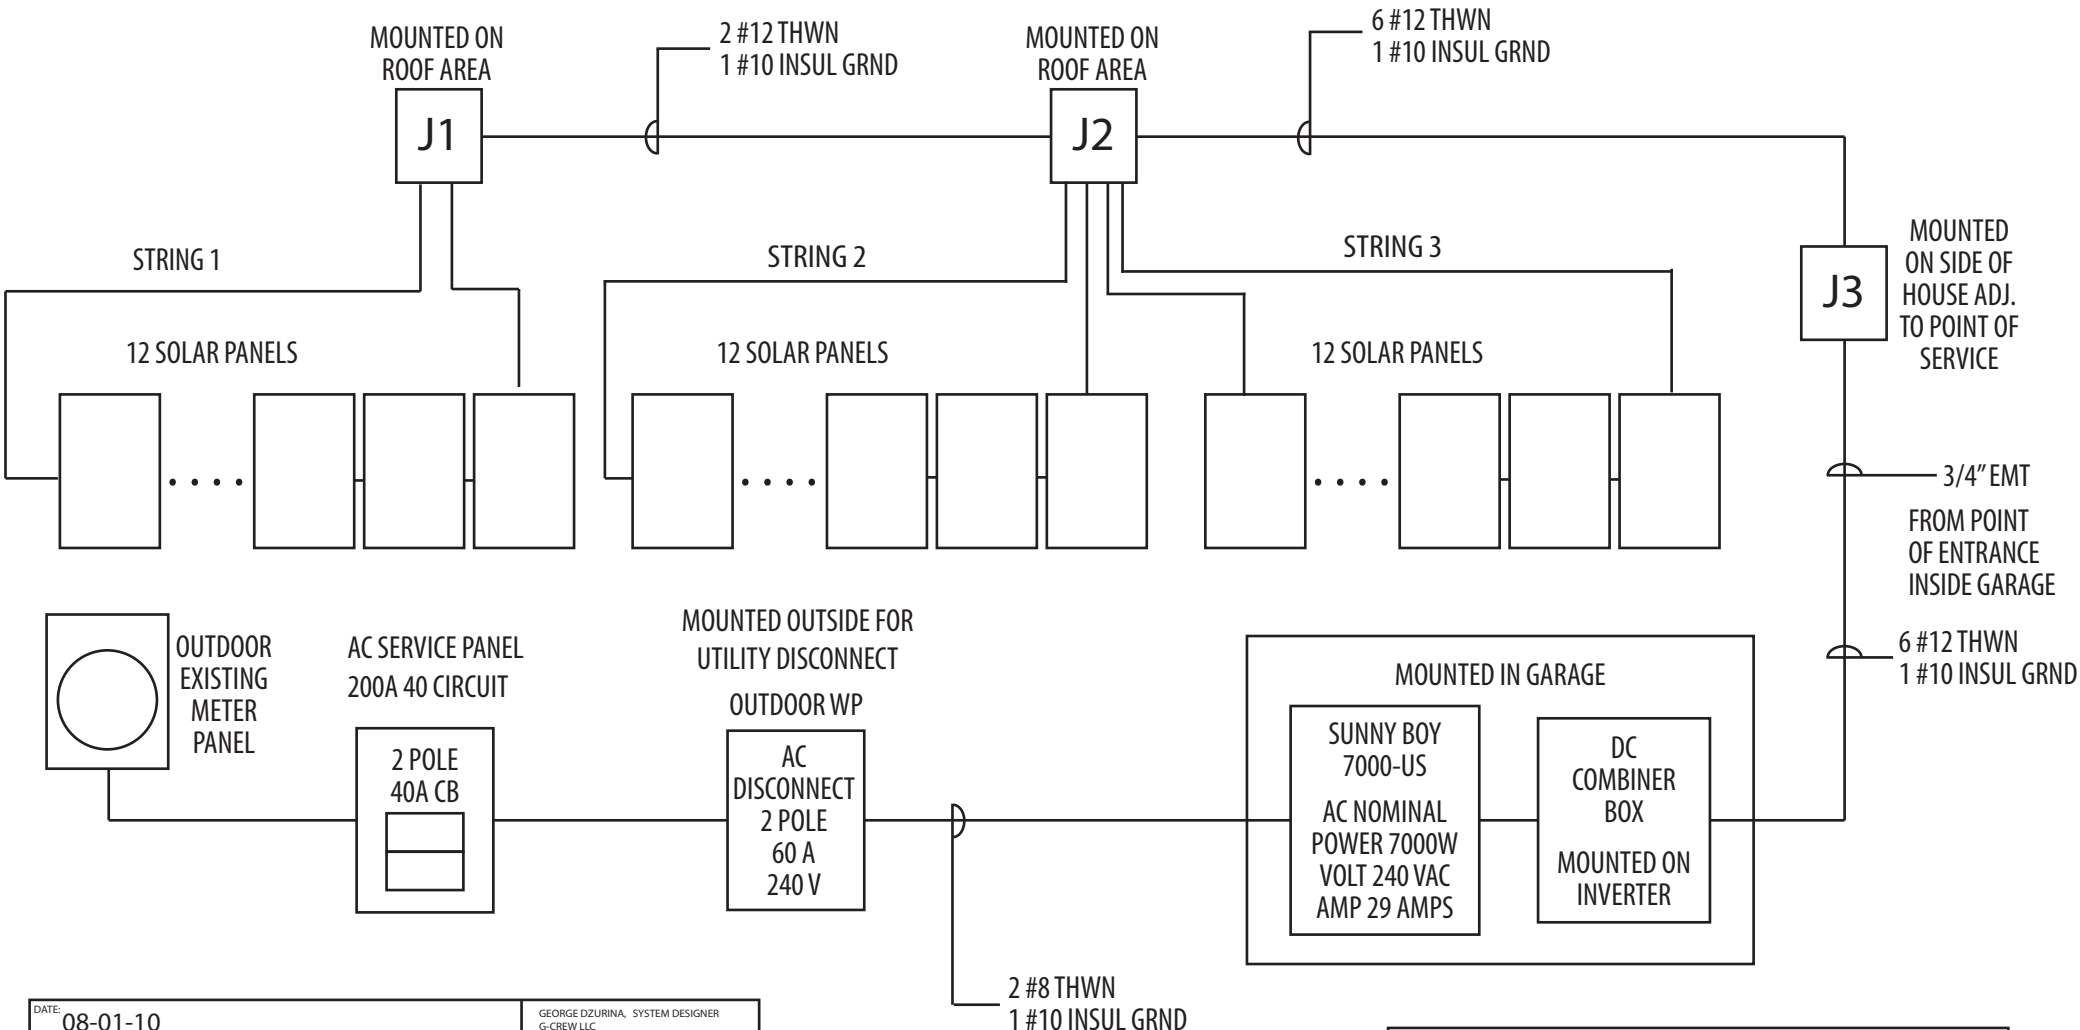

DATE: 08-01-10	GEORGE DZURINA, SYSTEM DESIGNER G-CREW LLC
PROJECT NAME: WHITING	
PROJECT LOCATION: 17 CHURCHHILL RD, WHITING, NJ	
ELECTRICAL	
AMPCO ELECTRIC SERVICE LLC	
LIC # 5833	

- NOTES:**
- 1- ALL CONDUIT 3/4" PVC
 - 2- ALL WIRE TO BE THWN
 - 3- EQUIPMENT GROUNDING CONDUCTOR #10 COPPER
 - 4- ALL PANEL & RAIL GROUNDING TO USE WEEB # UGC-1